

KOORDINATE			KOORDINATE		
TOČKE	X	Y	TOČKE	X	Y
A01	388244.762	133969.524	E01	388276.441	133974.168
A02	388245.193	133968.963	E02	388275.141	133974.168
A03	388244.083	133960.561	E03	388273.141	133974.168
A04	388250.330	133959.748	E04	388273.141	133979.268
A05	388251.582	133969.228	E05	388277.852	133979.268
A06	388252.144	133969.659			
A07	388252.920	133966.753			
A08	388251.951	133959.421			
A09	388253.790	133959.178			
A10	388254.587	133966.942			
A11	388253.538	133955.730			
A12	388243.696	133958.009			
A14	388251.755	133939.374			
A15	388251.489	133936.786			
A16	388238.497	133938.502			
A17	388237.845	133933.570			
A19	388223.477	133940.486			
A20	388202.421	133943.267			
A21	388202.931	133955.435			
A22	388202.952	133955.935			
A23	388223.157	133955.093			
A24	388217.766	133943.812			
A25	388223.811	133943.014			
A26	388218.274	133953.244			
A27	388216.631	133947.836			
A28	388207.161	133950.586			
A29	388208.057	133953.670			
A30	388185.996	133956.143			
A31	388180.291	133965.201			
A32	388180.454	133969.159			
A33	388185.998	133968.927			
A34	388187.530	134005.670			
A35	388198.670	134005.206			
A36	388198.750	134007.124			
A37	388201.148	134007.023			
A38	388201.048	134004.605			
A39	388195.815	134012.347			
A40	388195.802	134013.845			
A41	388234.330	133982.088			
A42	388236.183	133981.853			
A43	388239.464	133977.224			
A44	388238.990	133976.439			
A45	388238.020	133976.890			

KOORDINATE		
TOČKE	X	Y
F01	388185.785	134006.560
F02	388204.864	134005.756
F03	388216.779	133988.462
F04	388218.590	133987.055
F05	388219.999	133986.259
F06	388221.748	133985.585
F07	388255.879	133981.078
F08	388278.152	133981.078

KOORDINATE		
TOČKE	X	Y
G01	388186.218	134020.404
G02	388188.799	134023.978
G03	388191.196	134020.197
G04	388200.966	134011.659
G05	388181.676	133982.093
G06	388129.731	133974.552

KOORDINATE		
TOČKE	X	Y
H01	388198.545	134000.191
H02	388206.749	133999.830
H03	388203.886	134003.985
H04	388198.724	134004.203

KOORDINATE		
TOČKE	X	Y
B01	388194.350	134012.008
B02	388194.517	134016.004
B03	388188.023	134016.275
B04	388187.856	134012.279
B05	388186.407	134012.339
B06	388195.799	134011.947

KOORDINATE		
TOČKE	X	Y
C01	388254.669	133969.311
C02	388258.081	133968.874
C03	388258.322	133967.266
C04	388254.730	133966.858
C05	388251.515	133935.581
C06	388254.551	133935.002
C07	388260.493	133934.166
C08	388245.014	133923.249
C09	388266.259	133920.686
C10	388264.450	133933.760

KOORDINATE		
TOČKE	X	Y
D01	388321.329	133986.142
D02	388320.858	133982.307
D03	388312.060	133973.589
D04	388280.401	133969.993
D05	388278.195	133971.708

- Legenda**
- paralna meja - dokončana
 - paralna meja - inkompletna
 - objekt DSO azicena Bovec
 - območje obdelave
 - zaključena točka - sprejemna pot (okl. v ravnini kraj. an.)
- Legenda - obstoječi vodi**
- nizka napetost - nad
 - nizka napetost - pod
 - visoka napetost - nad
 - visoka napetost - pod
 - javna razsvetljava - nad
 - javna razsvetljava - pod
 - PTT - nad
 - PTT - pod
 - KTV - nad
 - KTV - pod
 - plinovod
 - fekalna kanalizacija
 - meliorna kanalizacija
 - vodovod

PROJEKT
NOVA GORICA


Investor: Občina Bovec, Trg golobarskih žrtev 8, 5230 Bovec

Projekt: Stanje, Stanje zaklozbe

Šifra projekta: 2495/A-1389-A-1004

Šifra objekta: 025 G-4648

Šifra lista: 1.7

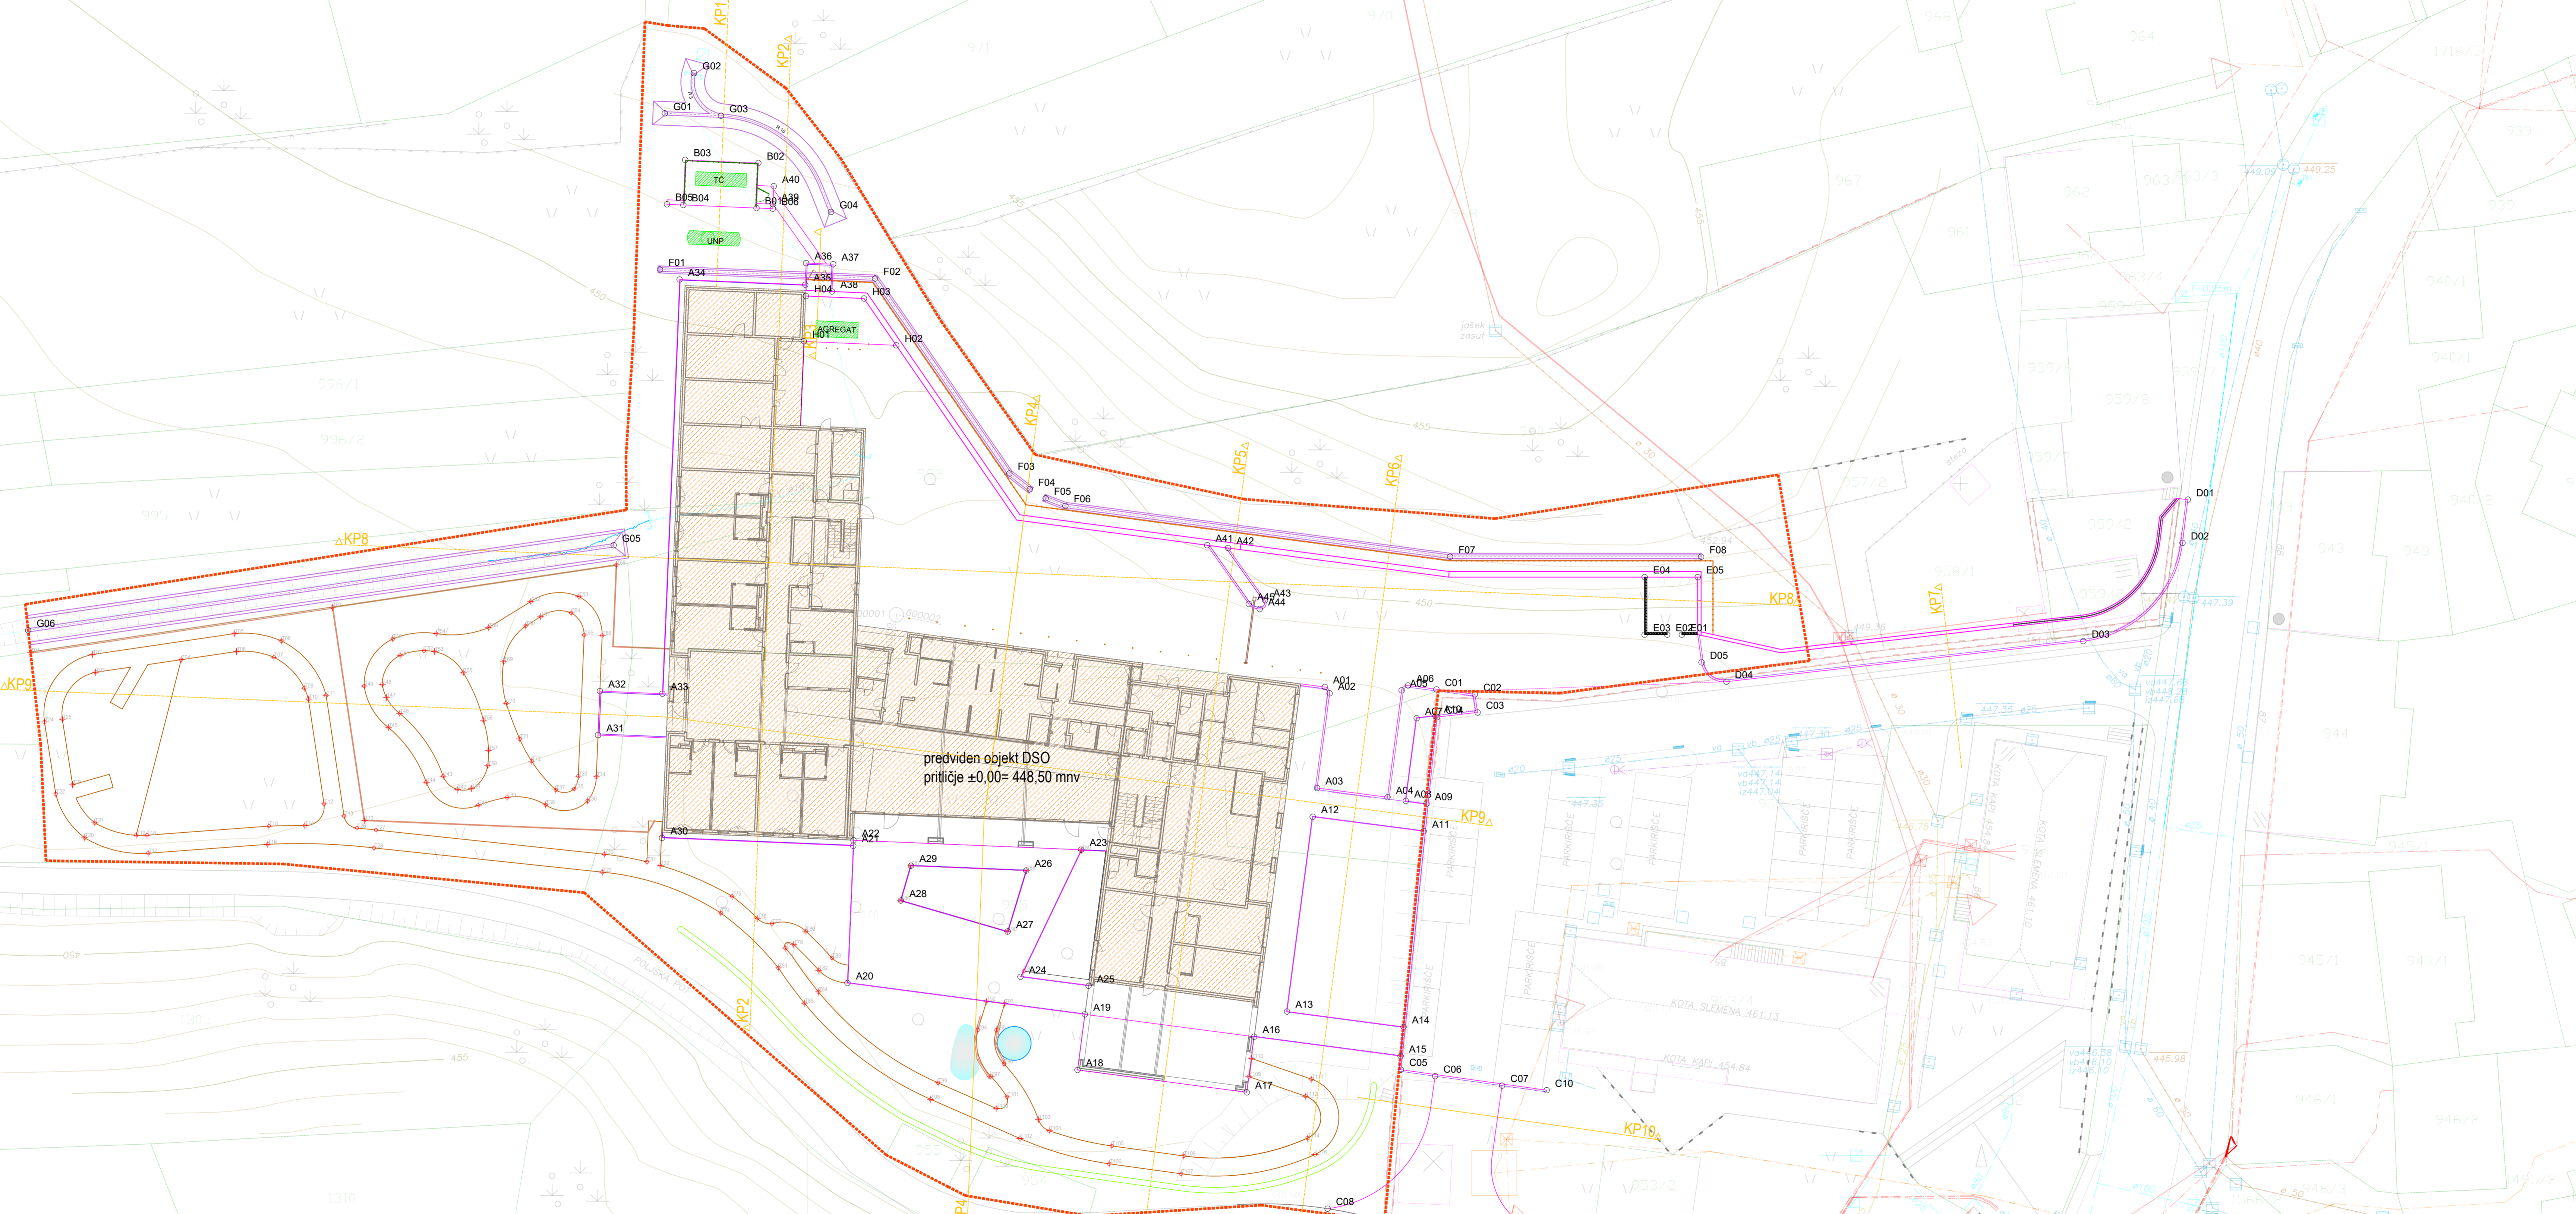

A23: 594x1261
 A: 0,175 m²
 18.02.2022
 1166_LBDC_Bovenc_20_311018mg